



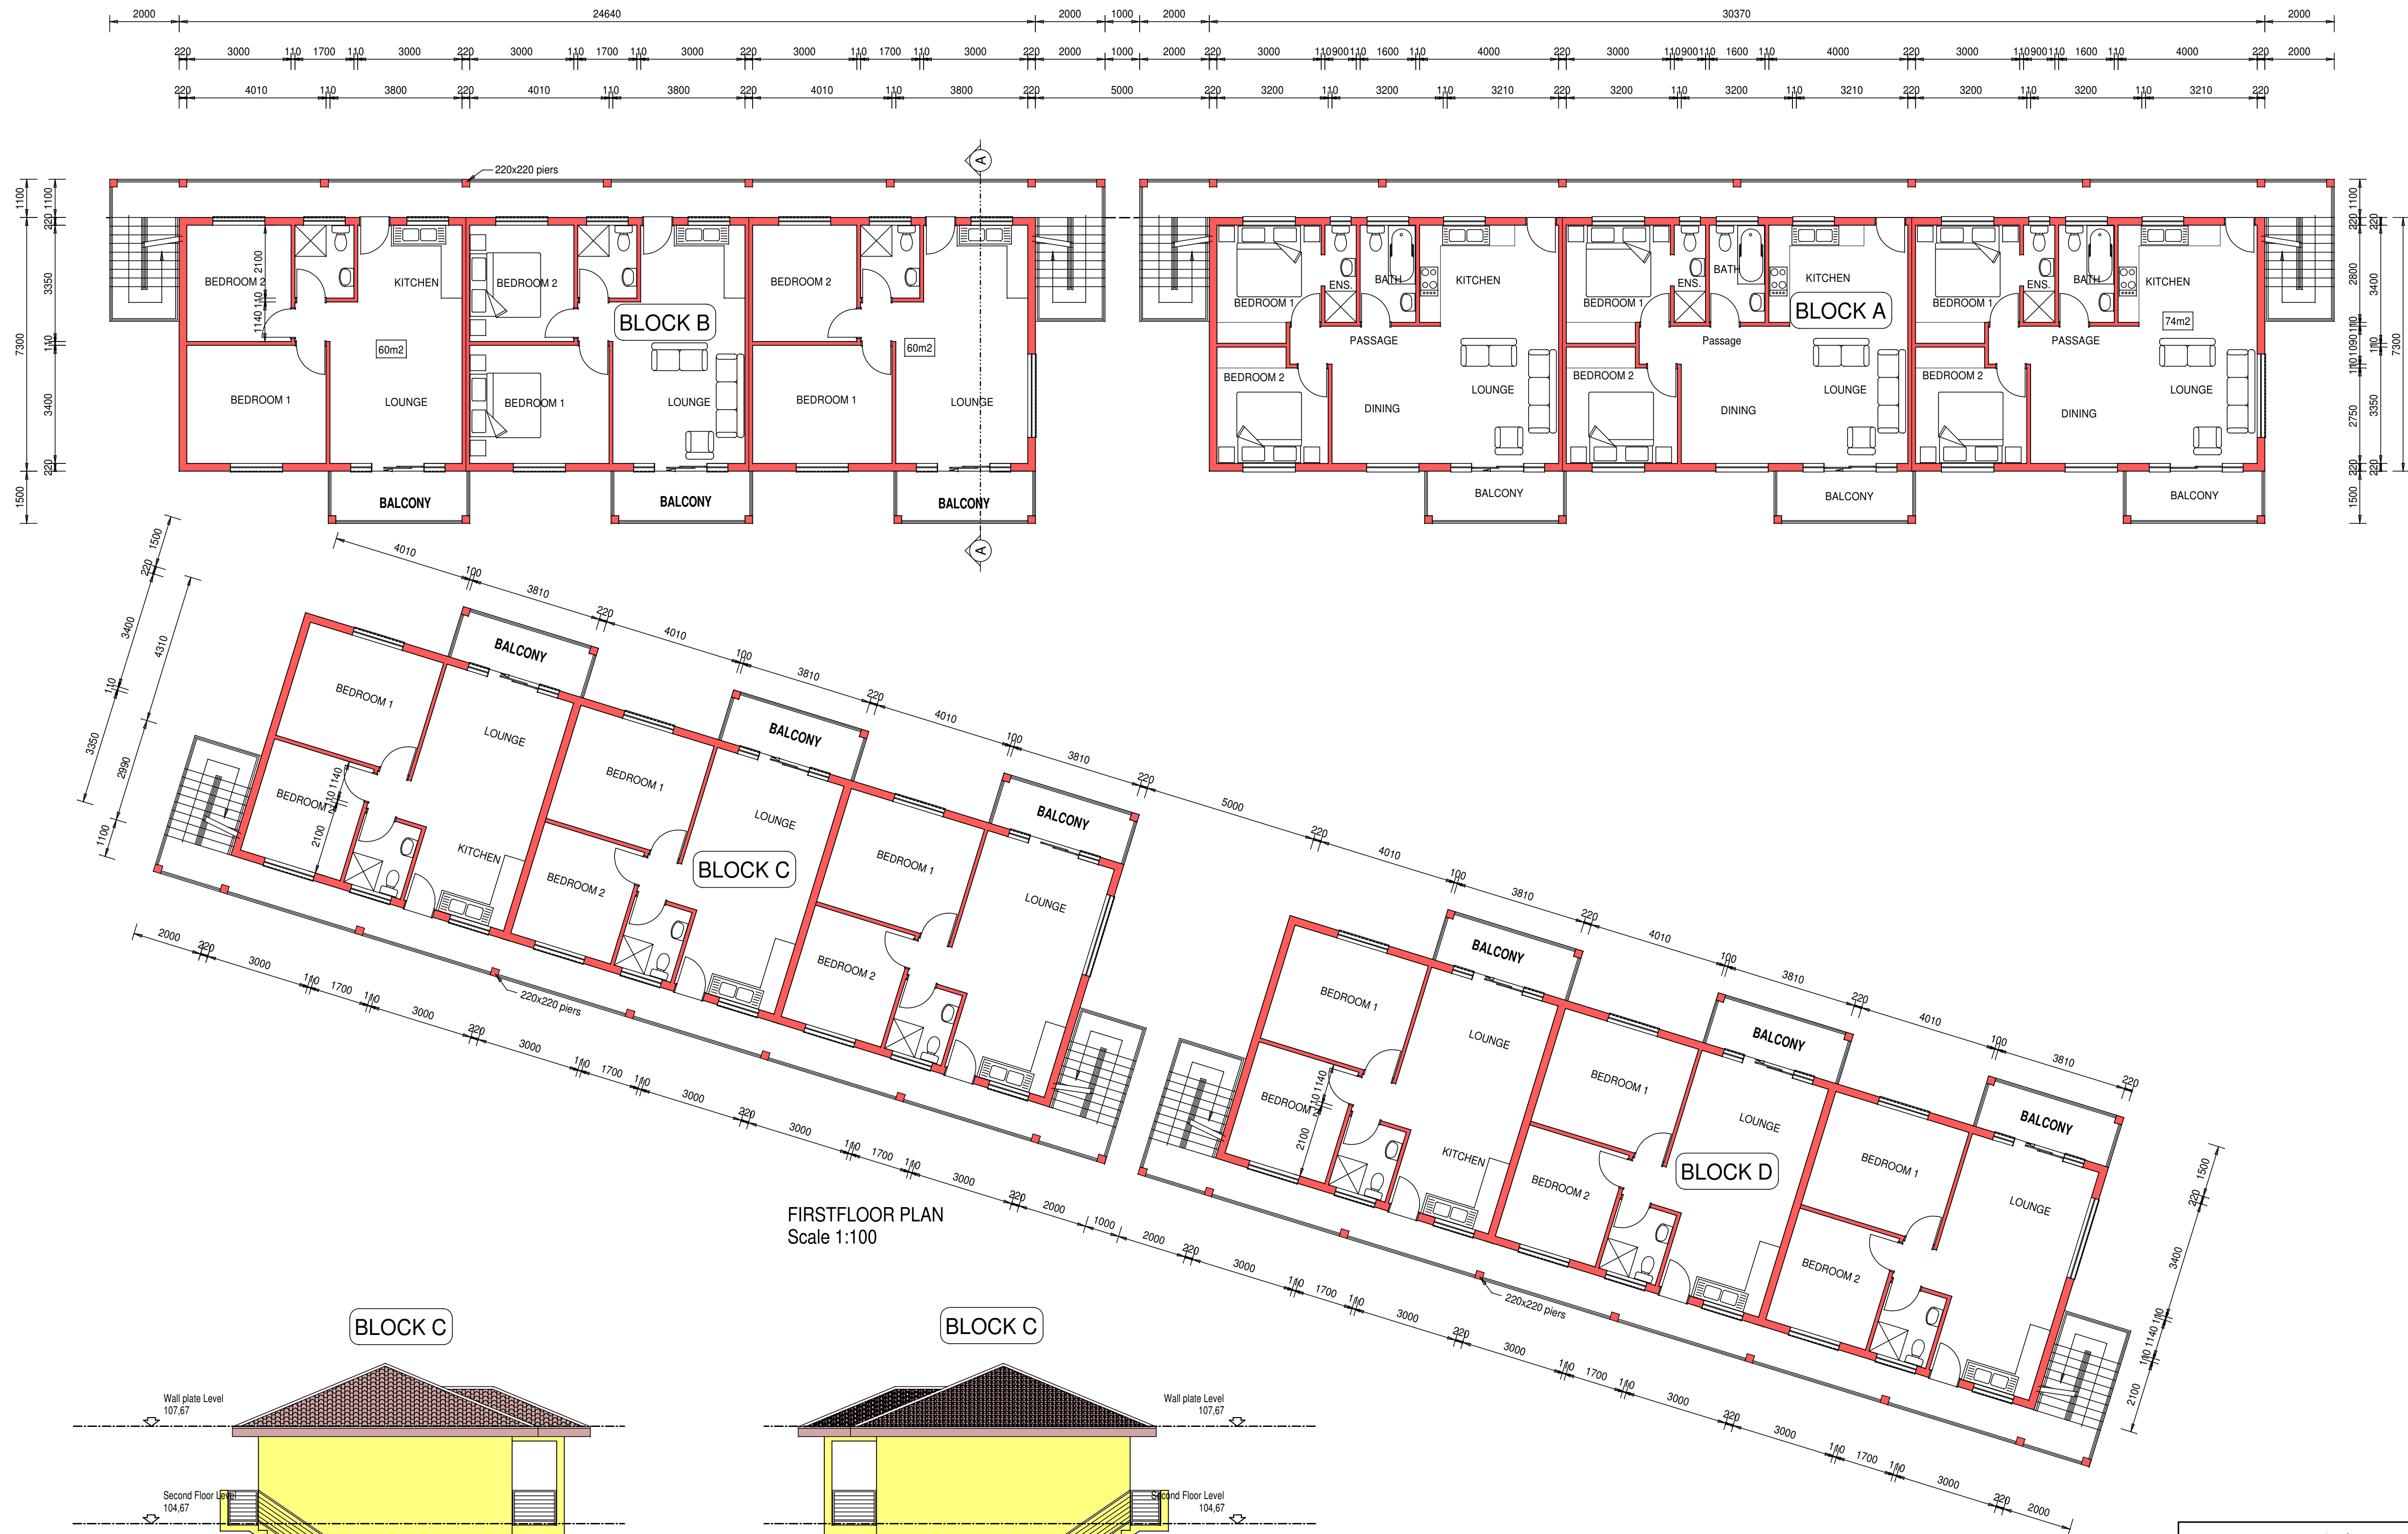


FIRST FLOOR PLAN
Scale 1:100

BLOCK C

BLOCK C

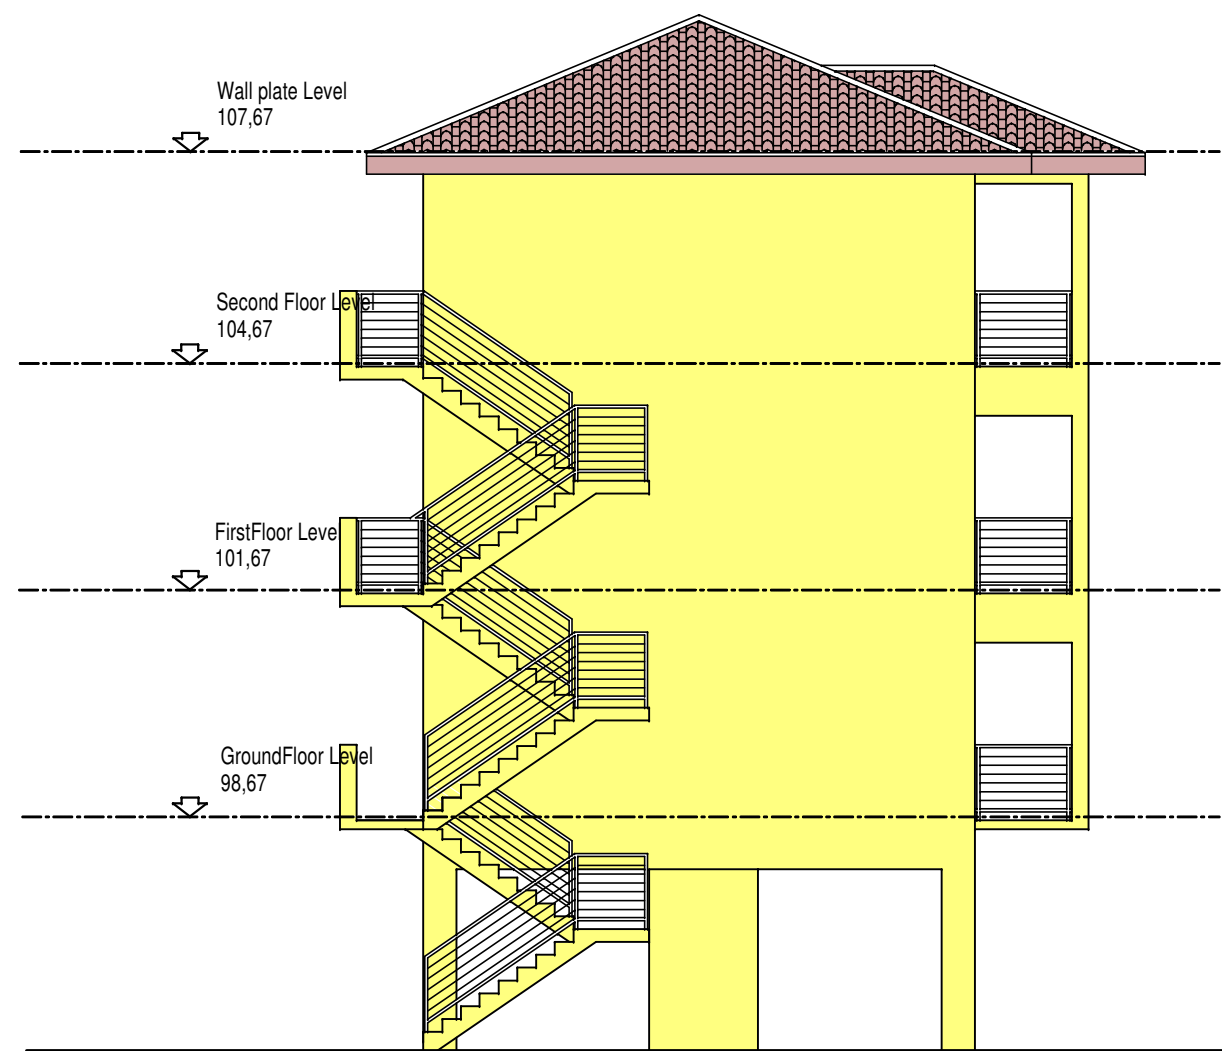

EAST ELEVATION
Scale 1:100

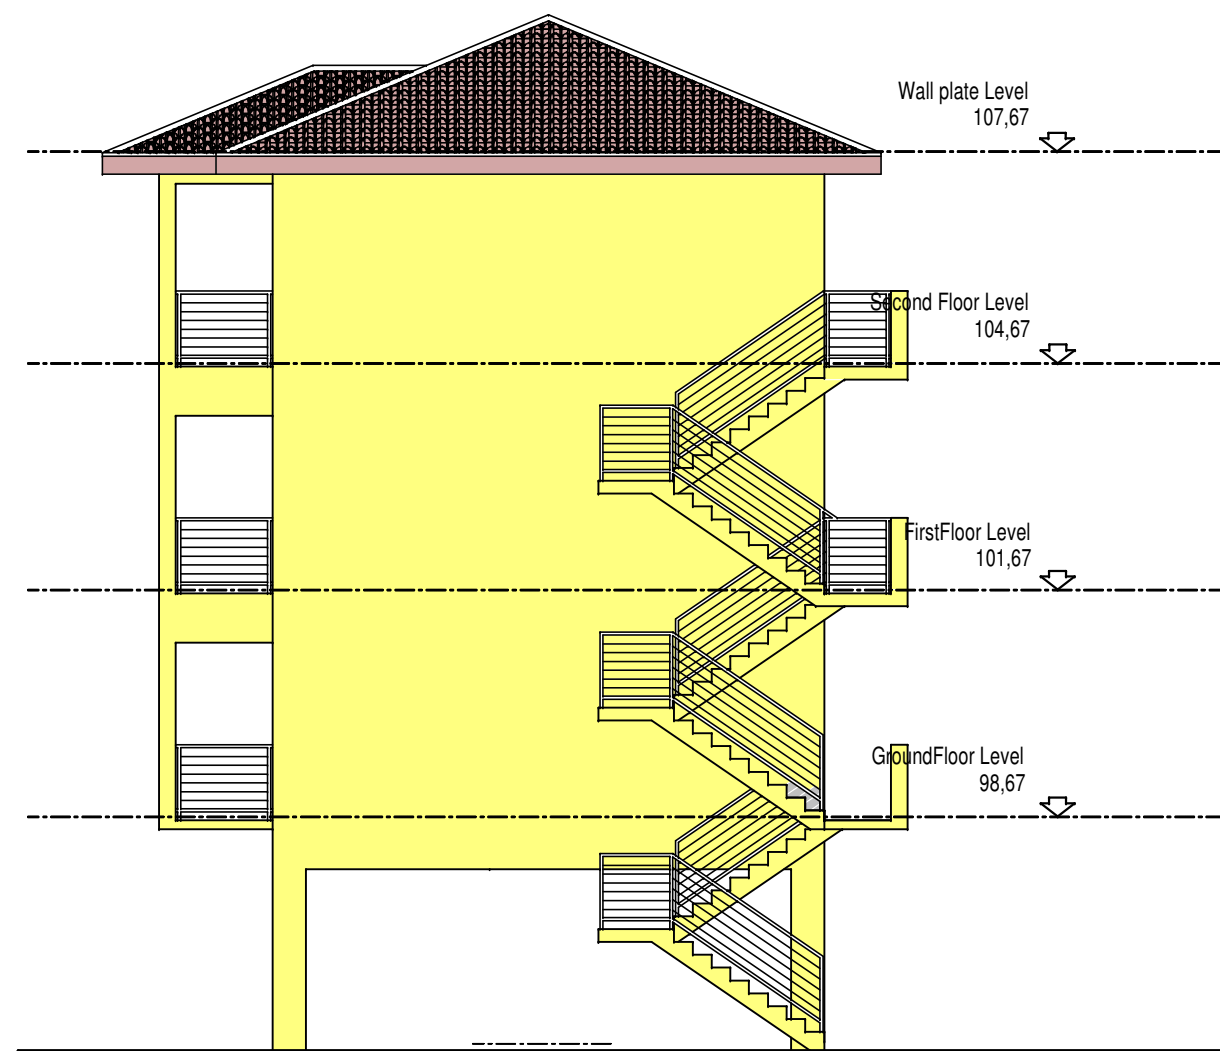

WEST ELEVATION
Scale 1:100

LOT NO.: REM OF REF 21
OWNER'S NAME: Katsifani Gwendu
OWNER'S SIGNATURE: [Signature]
DATE: 29 JUNE 2021
PTN OF REF 21
LOT NO.: 65 PLAIN STREET
OWNER'S NAME: TANDEN VANDOO
OWNER'S SIGNATURE: [Signature]
DATE: 29-6-2021
PTN OF REF 21
LOT NO.: P. NAIIDOO
OWNER'S NAME: P. NAIIDOO
OWNER'S SIGNATURE: [Signature]
DATE: 29-6-2021
LOT NO.:
OWNER'S NAME:
OWNER'S SIGNATURE:
DATE:

MN ARCHITECTURAL DESIGNS
M. NARRANDES (NHD Arch.)
SACAP NO. ST0213 KZNIA (AFF.)
P.O. Box 1253
TONGAAT
4400
TEL : 032-5863192(W)
CELL : 083 560 2235
E-Mail: mahesh562@hotmail.com

Client Signature	
Project Title	
PROPOSED FLATS ON LOT 10974, TONGAAT FOR ISG GROUP (PTY) LTD	
63 PLANE STREET	
Drawing Title	
SUBMISSION PLAN	
Scales 1:100	Revision
Designed MN	Date 28/06/2021
Checked	Drawn M NARRANDES
Drawing No. MN264 / 03	Sheet 3 of 7