

LOT NO: 88 of REP 31
OWNERS NAME: Kaitland Group
OWNERS SIGNATURE: [Signature]
DATE: 24 June 2021

LOT NO: 85 PLANE STREET
OWNERS NAME: TONGAAT 19000
OWNERS SIGNATURE: [Signature]
DATE: 24 June 2021

LOT NO: 87 of REP 31
OWNERS NAME: P. NARRANDES
OWNERS SIGNATURE: P. NARRANDES
DATE: 24 June 2021

LOT NO: _____
OWNERS NAME: _____
OWNERS SIGNATURE: _____
DATE: _____




SOUTH ELEVATION
Scale 1:100



NORTH ELEVATION
Scale 1:100



NORTHEAST ELEVATION
Scale 1:100

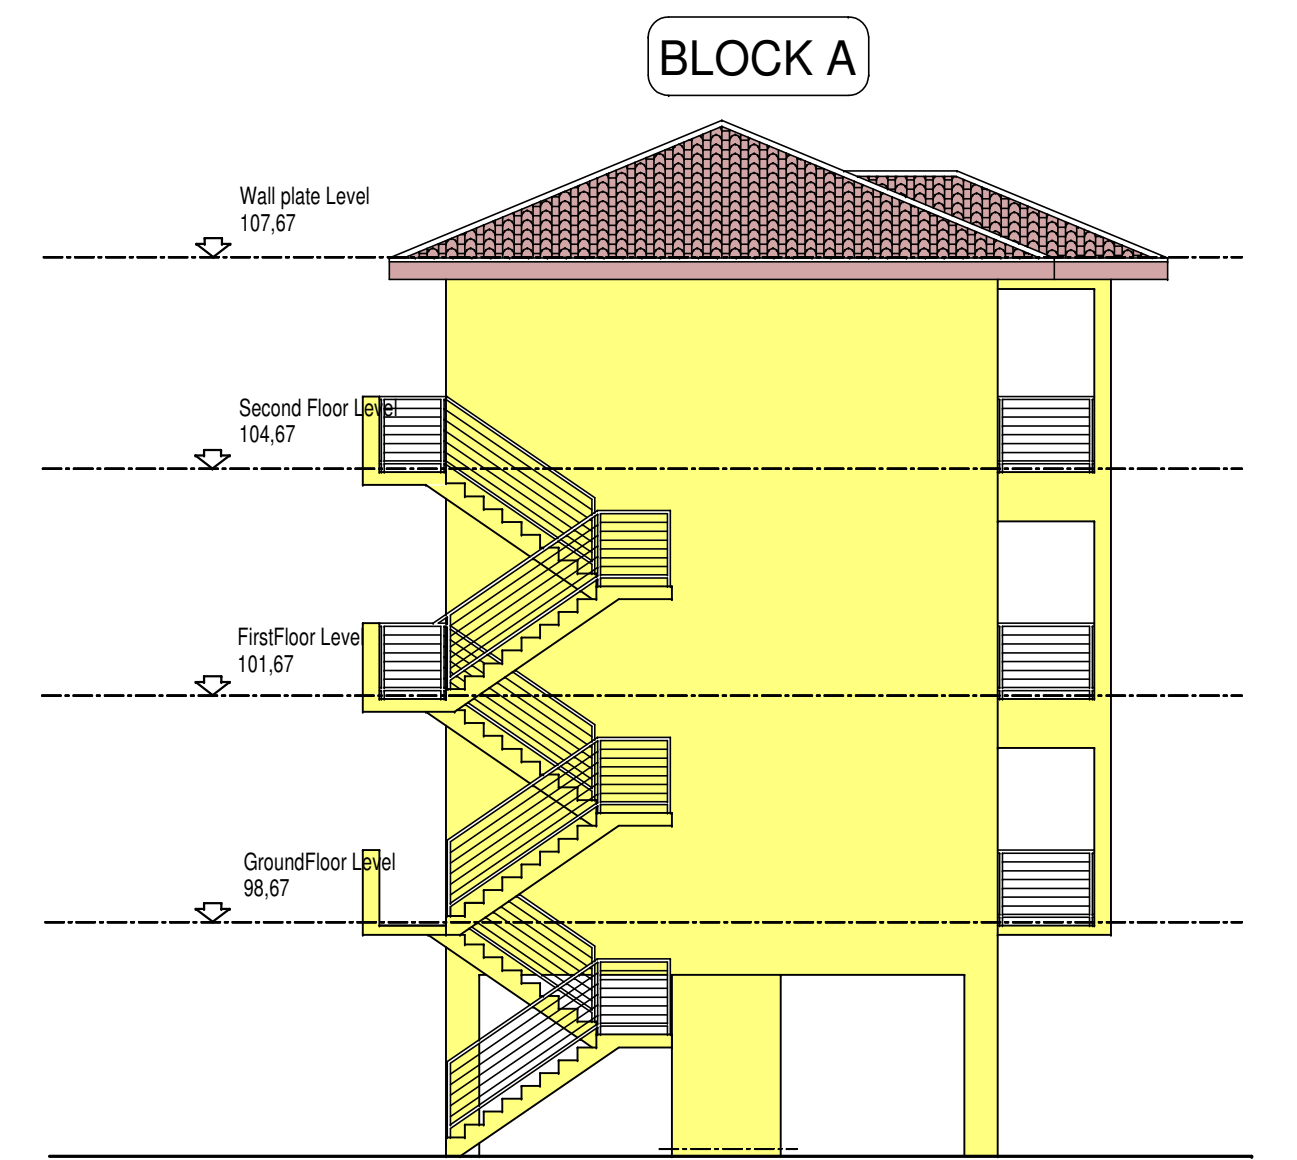

WEST ELEVATION
Scale 1:100



EAST ELEVATION
Scale 1:100

SOUTHWEST ELEVATION
Scale 1:100

MN ARCHITECTURAL DESIGNS
M. NARRANDES (NHD Arch.)
SACAP NO. ST0213 KZNIA (AFF.)
P.O. Box 1253 TONGAAT 4400
TEL: 032-5863192(W) CELL: 083 560 2235
E-Mail: maheh562@hotmail.com

Client Signature: _____

Project Title
**PROPOSED FLATS
ON LOT 10974, TONGAAT
FOR ISG GROUP (PTY) LTD**

Drawing Title
SUBMISSION PLAN

Scales	Revision
1:100	
Designed MN	Date 28/06/2021
Checked MN	Drawn M. NARRANDES
Drawing No. MN264 / 05	Sheet 5 of 7