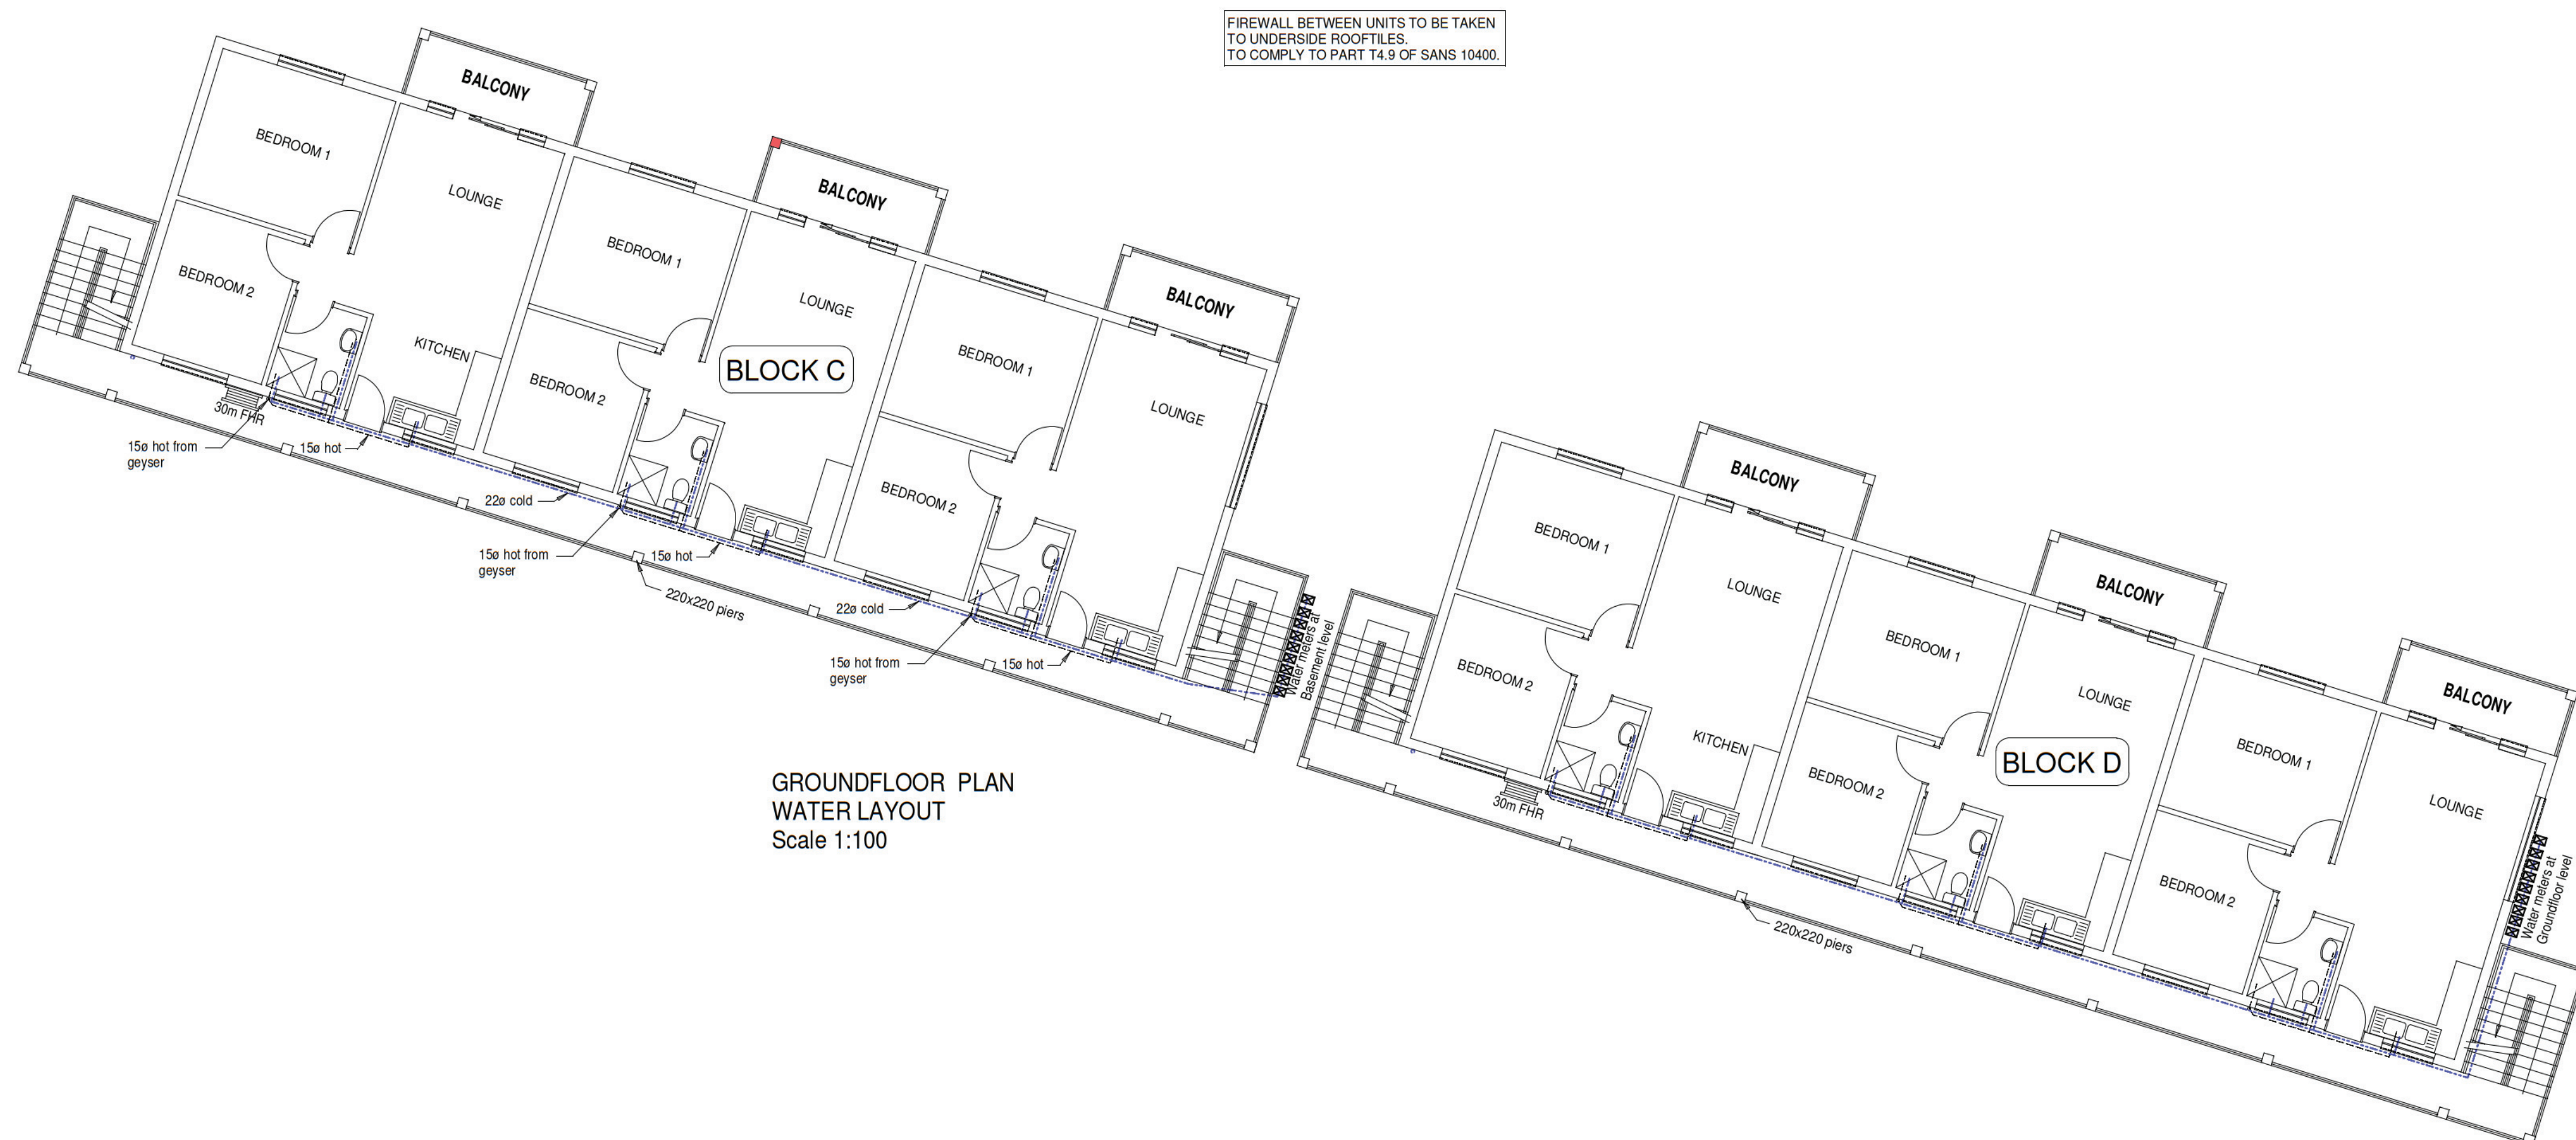
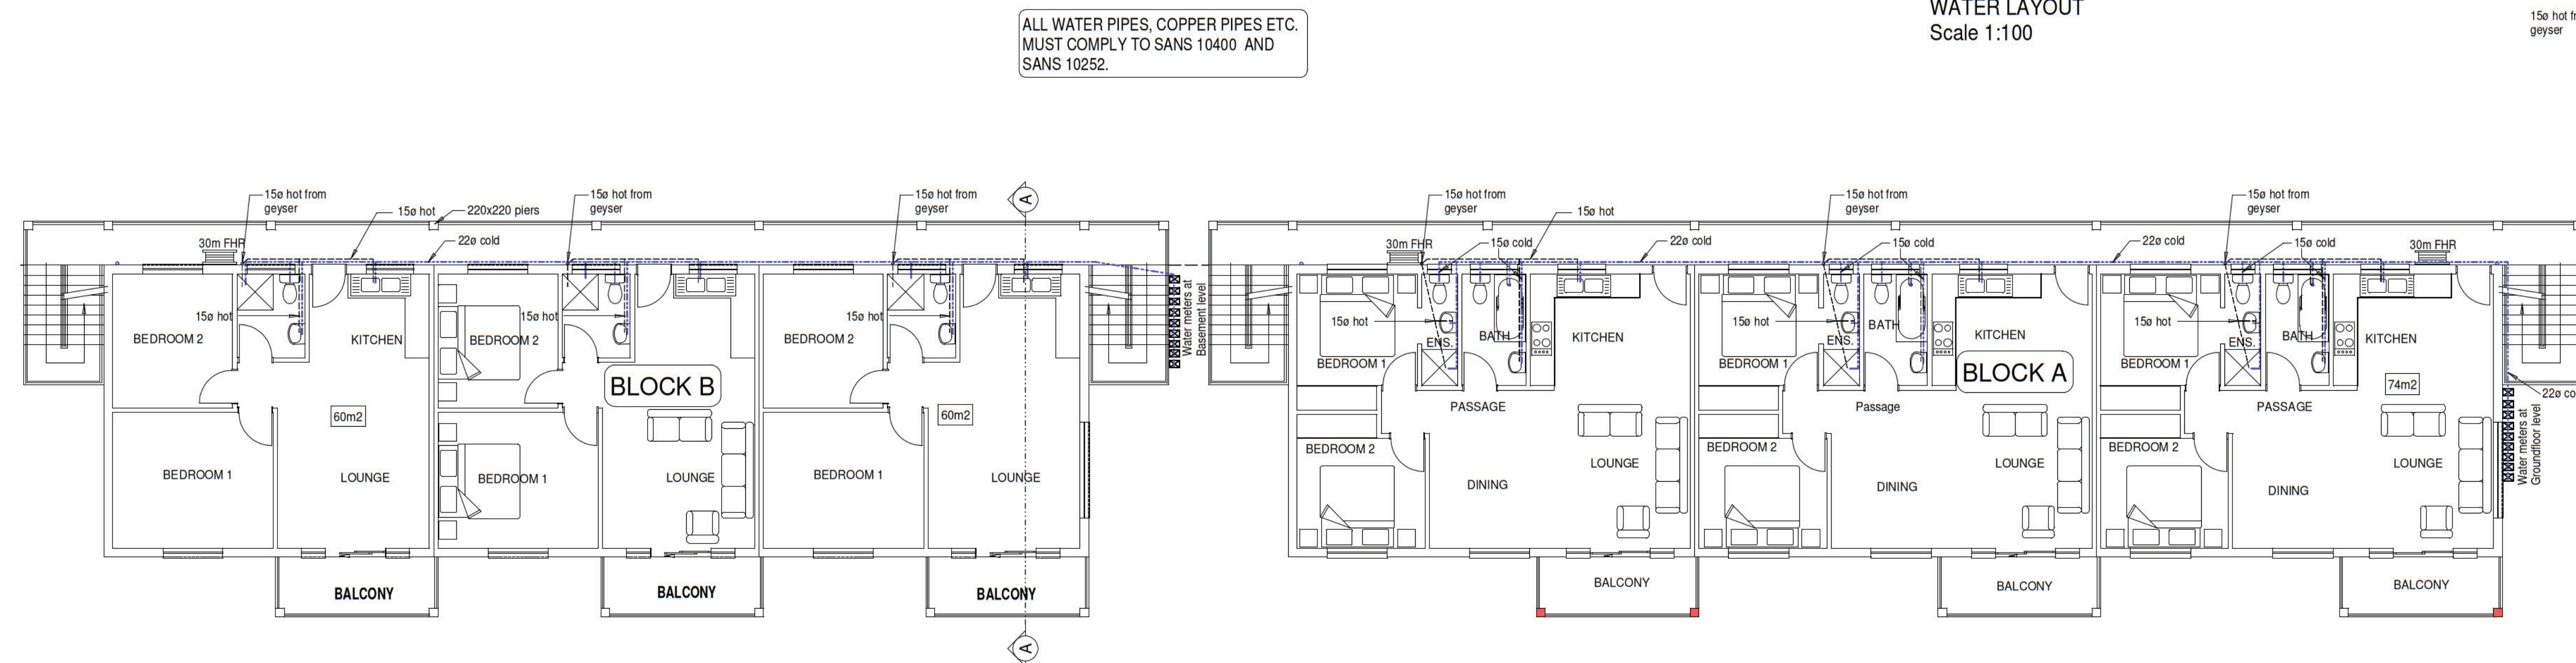
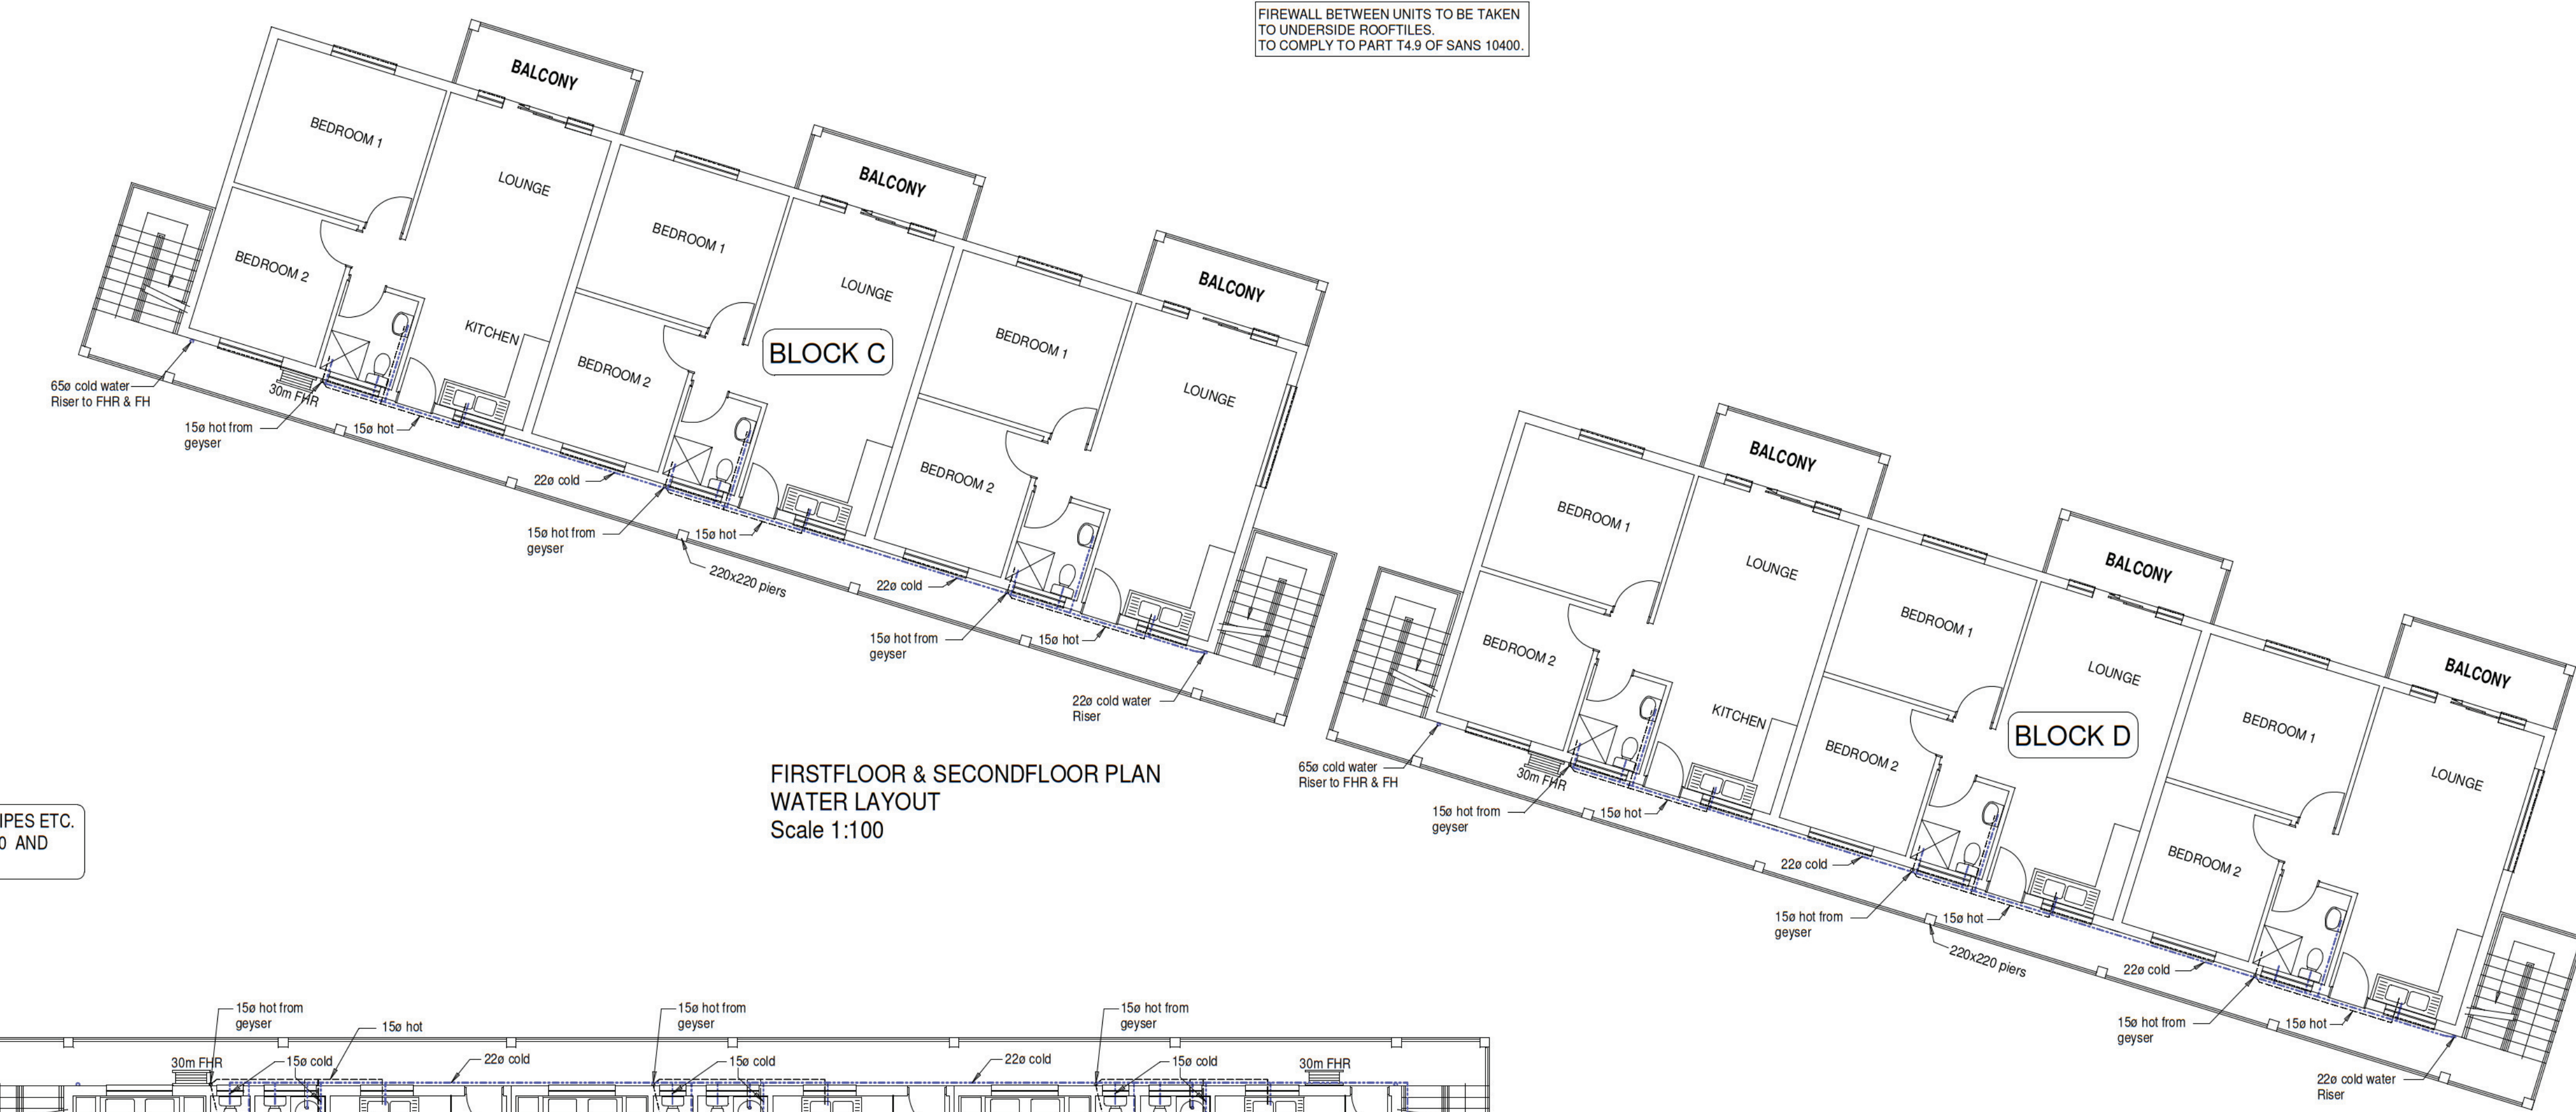
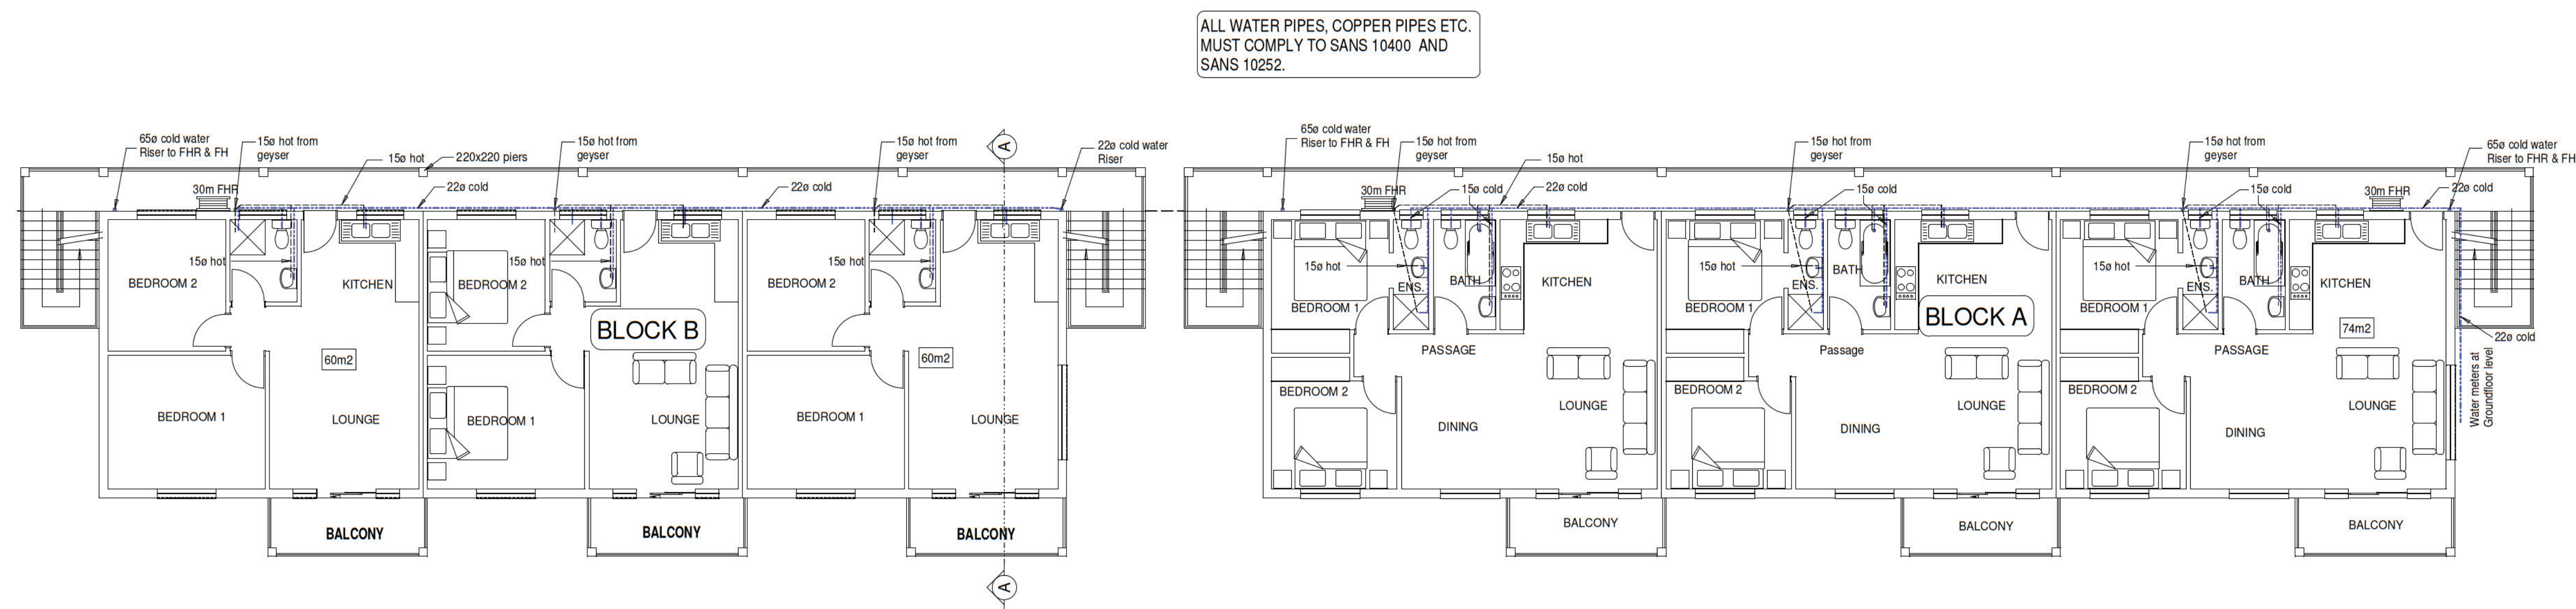


GROUND FLOOR PLAN  
WATER LAYOUT  
Scale 1:100