


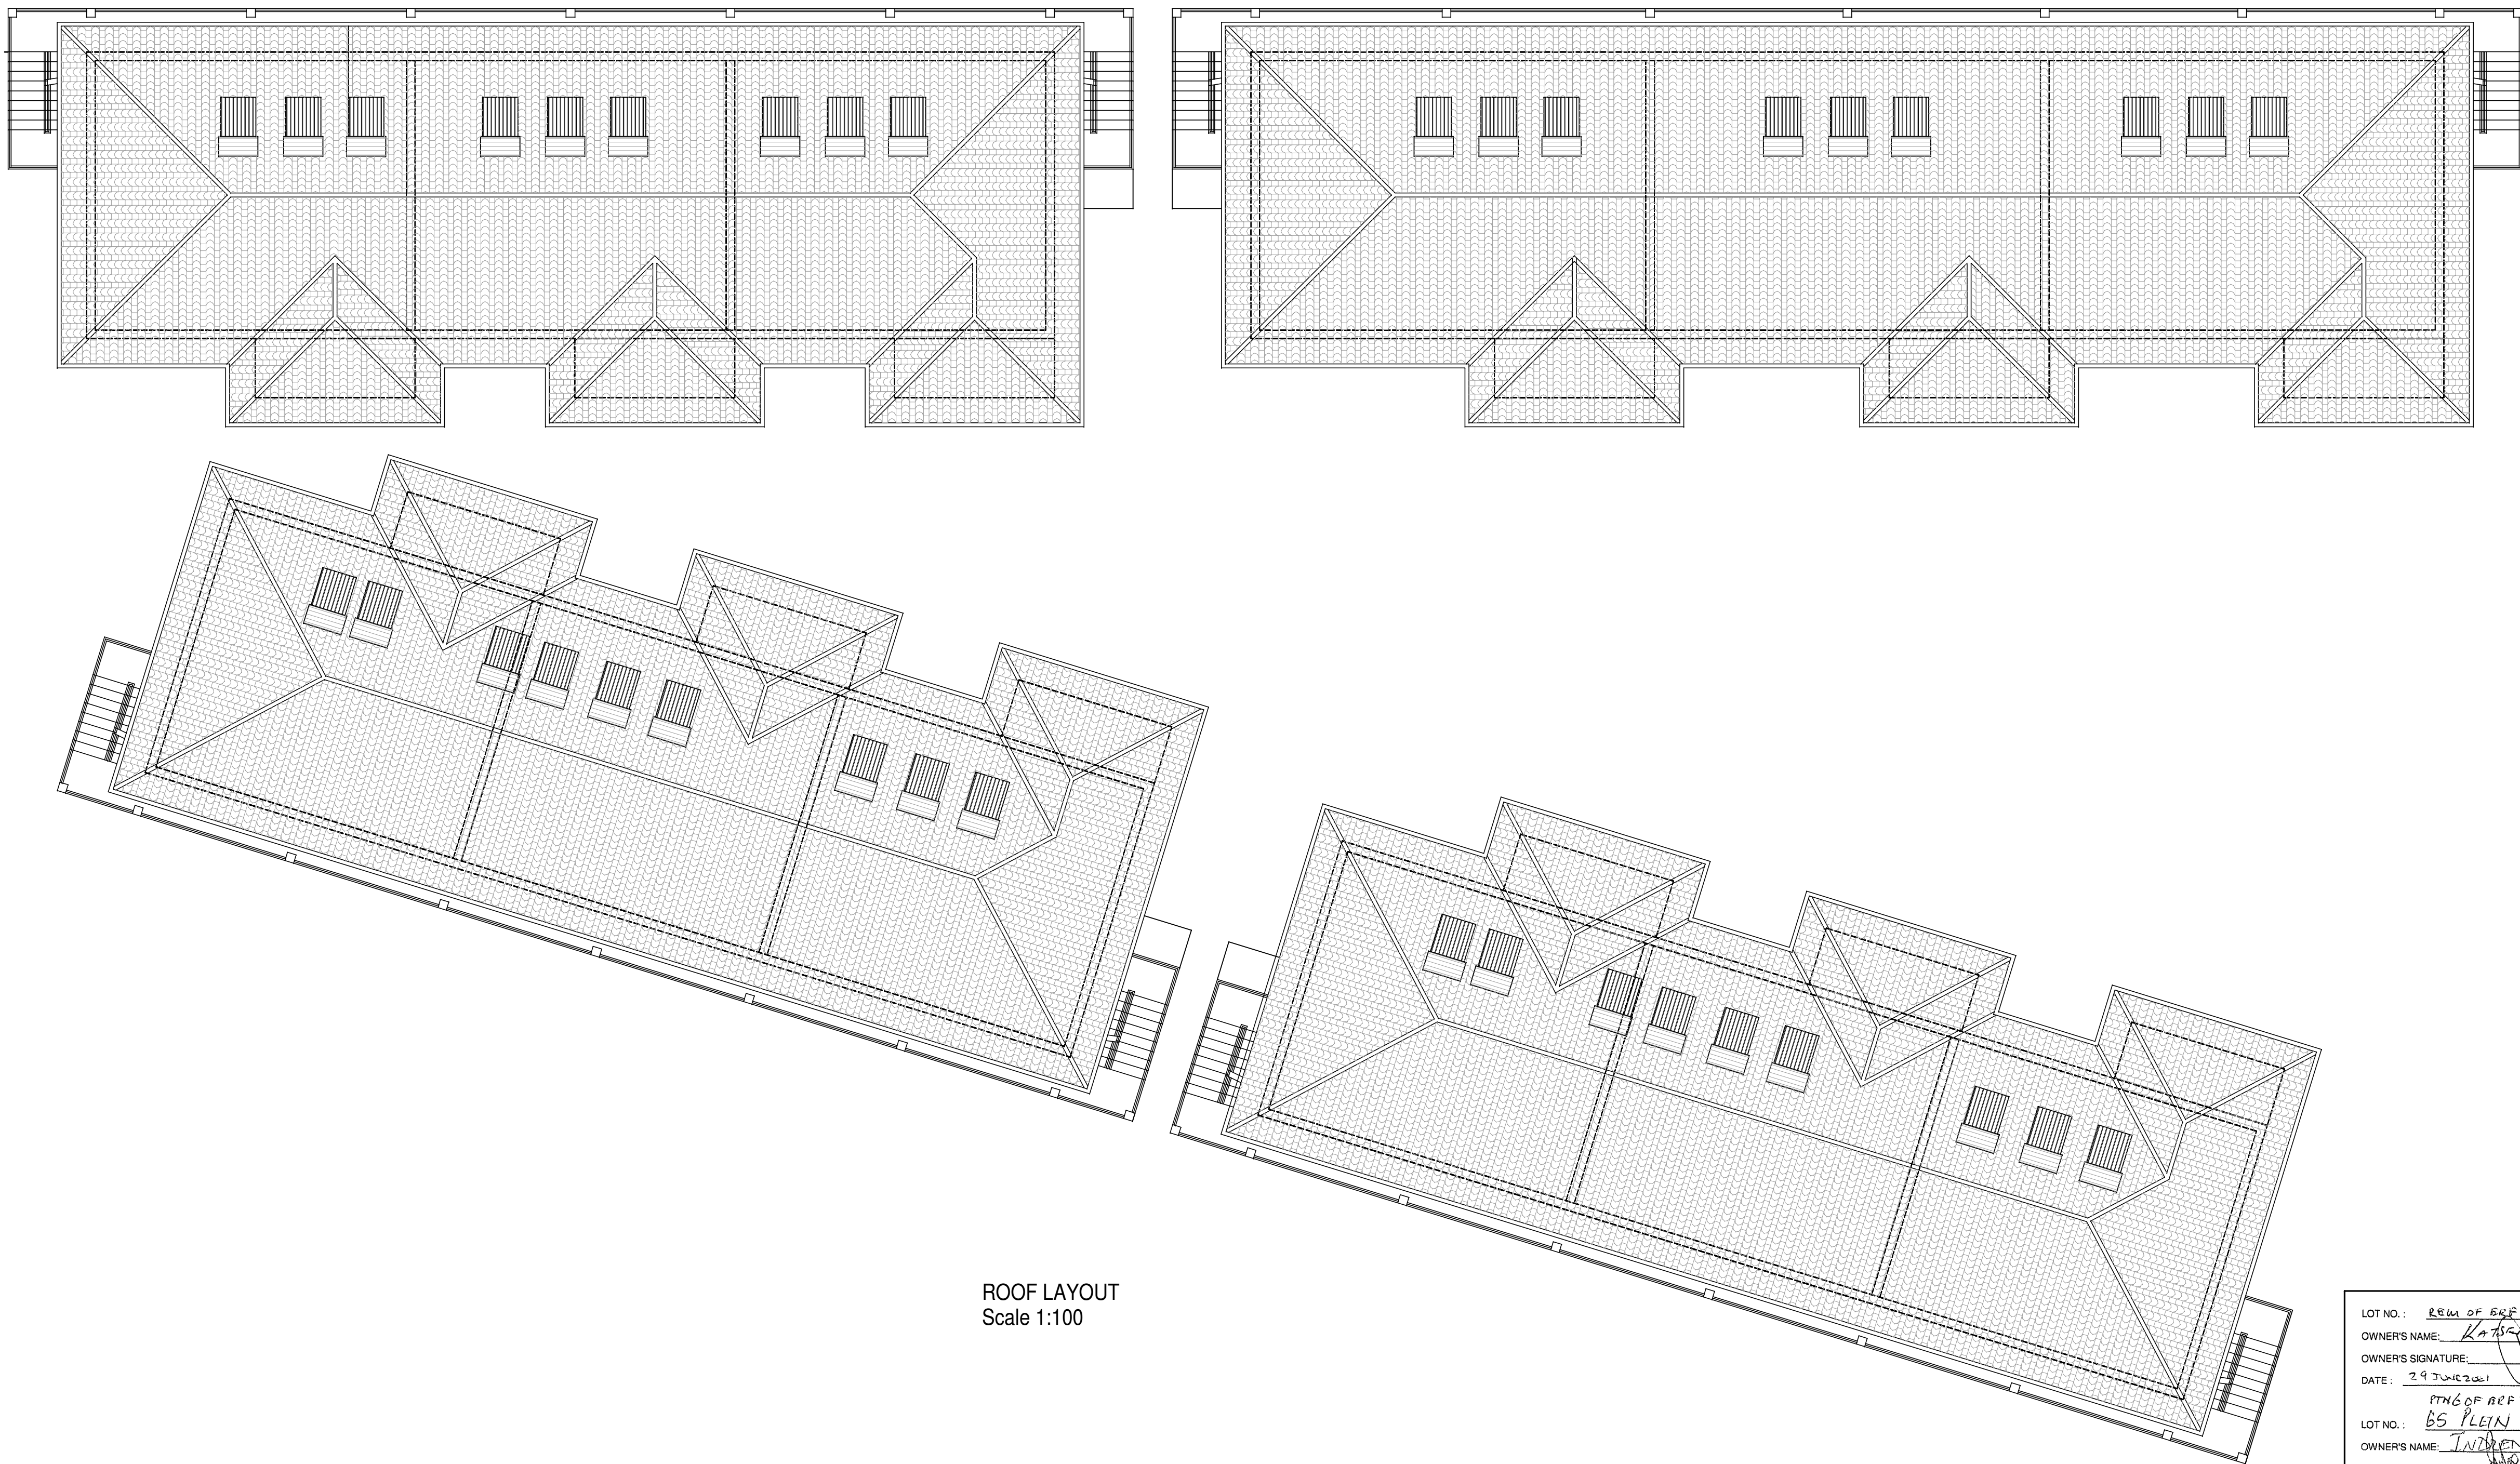

ROOF LAYOUT
Scale 1:100

LOT NO.: REM OF REF 21
OWNER'S NAME: Katsamand Gwendy
OWNER'S SIGNATURE: [Signature]
DATE: 29 JUNE 2021

PTN 5 OF REF 21
LOT NO.: 65 PLAIN STREET
OWNER'S NAME: ANDREW VINDO
OWNER'S SIGNATURE: [Signature]
DATE: 29-6-2021

PTN 5 OF REF 21
LOT NO.: P. NAIIDOO
OWNER'S NAME: P. NAIIDOO
OWNER'S SIGNATURE: P. Naidoo
DATE: 29-6-2021

LOT NO.: _____
OWNER'S NAME: _____
OWNER'S SIGNATURE: _____
DATE: _____



MN ARCHITECTURAL DESIGNS
M. NARRANDES (NHD Arch.)
SACAP NO. ST0213 KZNIA (AFF.)
P.O. Box 1253
TONGAAT
4400
TEL : 032-5863192(W)
CELL : 083 560 2235
E-Mail: mahesh562@hotmail.com

Client Signature

Project Title
PROPOSED FLATS
ON LOT 10974, TONGAAT
FOR ISG GROUP (PTY) LTD
63 PLANE STREET

Drawing Title
ROOF LAYOUT

Scales	Revision
1:100	
Designed MN	Date 28/06/2021
Checked	Drawn M NARRANDES

Drawing No.	Sheet
MN264 / 06	6 of 7